




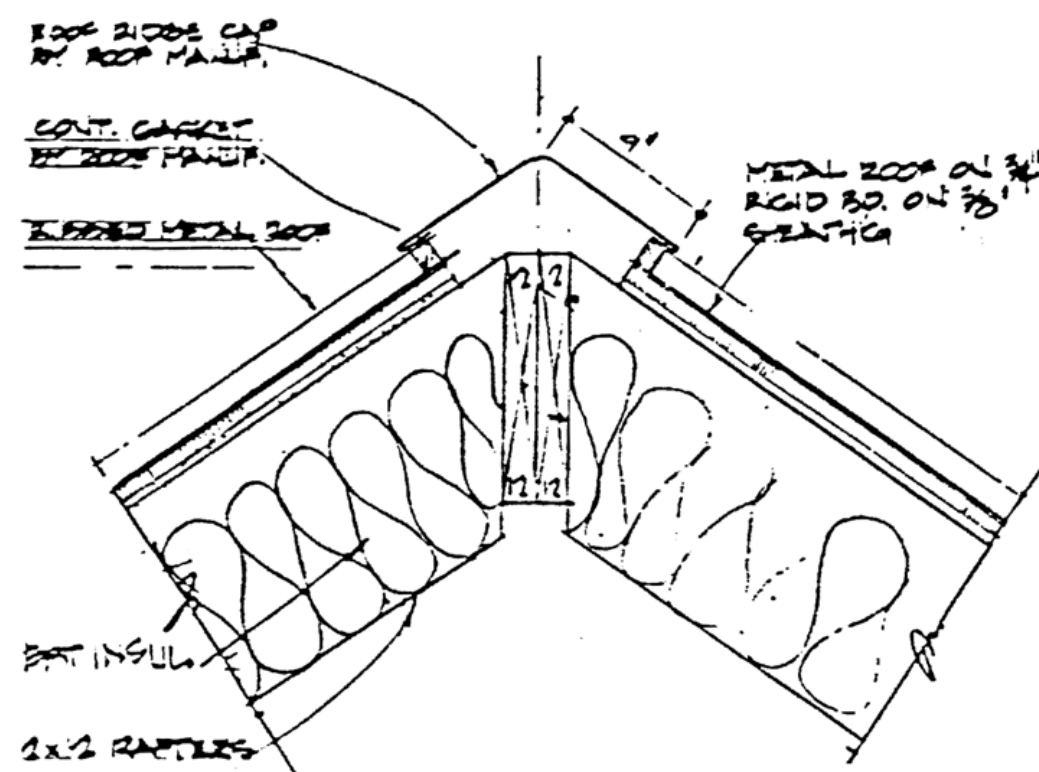


Ridge Detail #1 / D1
N.T.S.

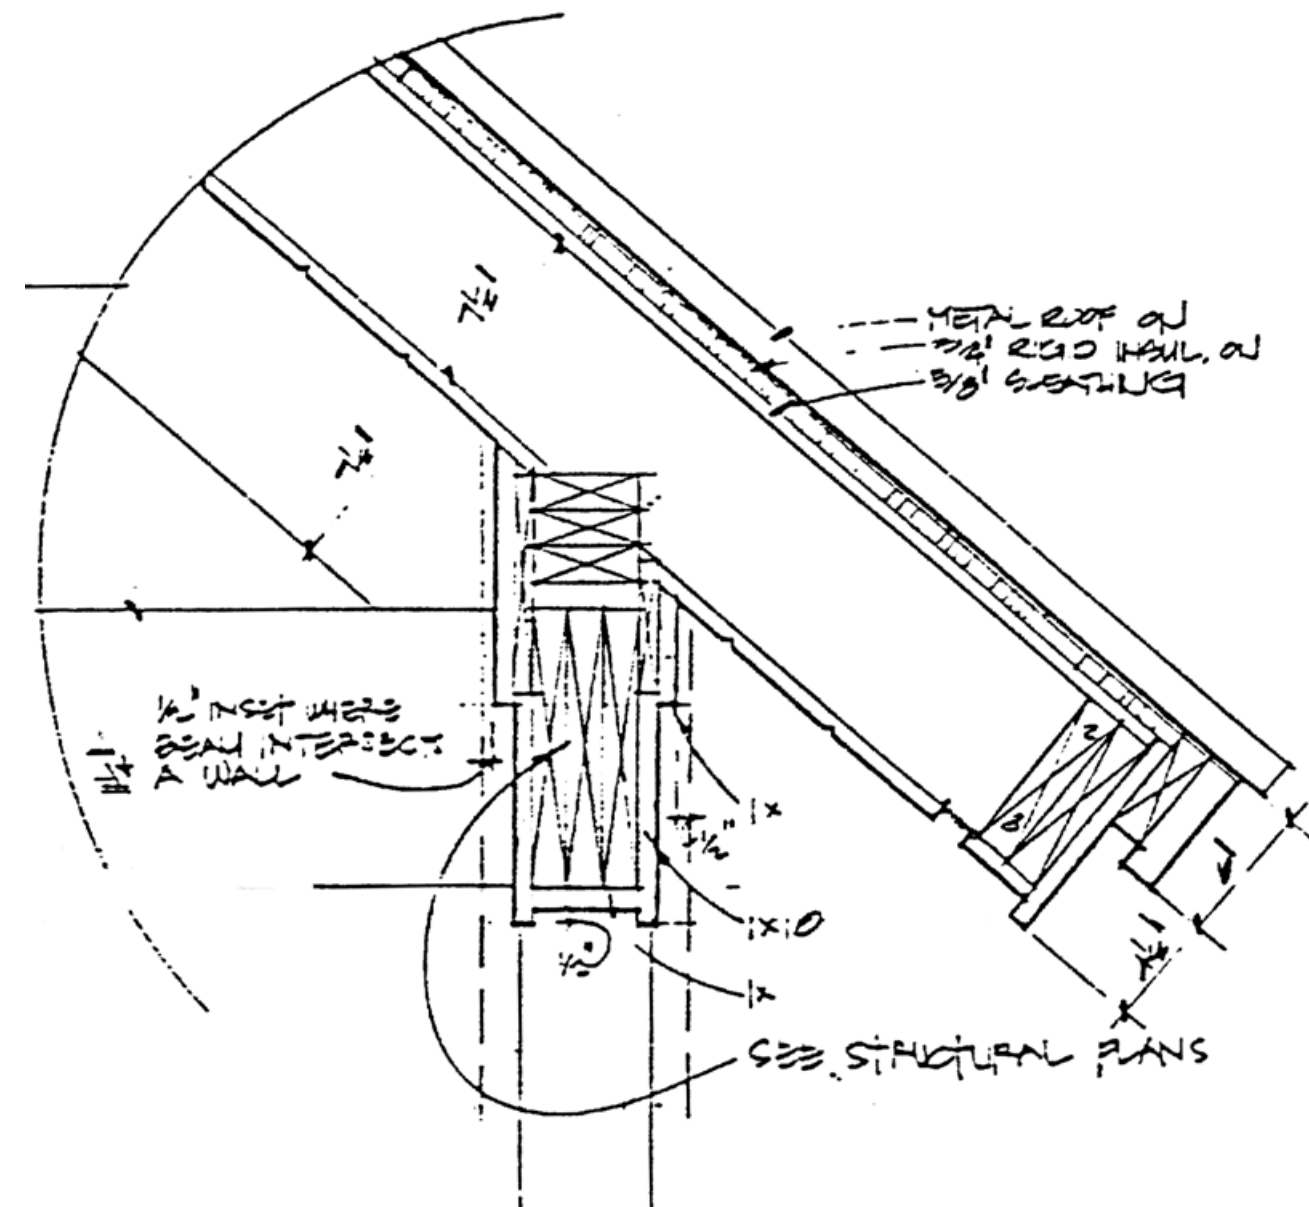


Encased Beam Detail #2 / D1
N.T.S.

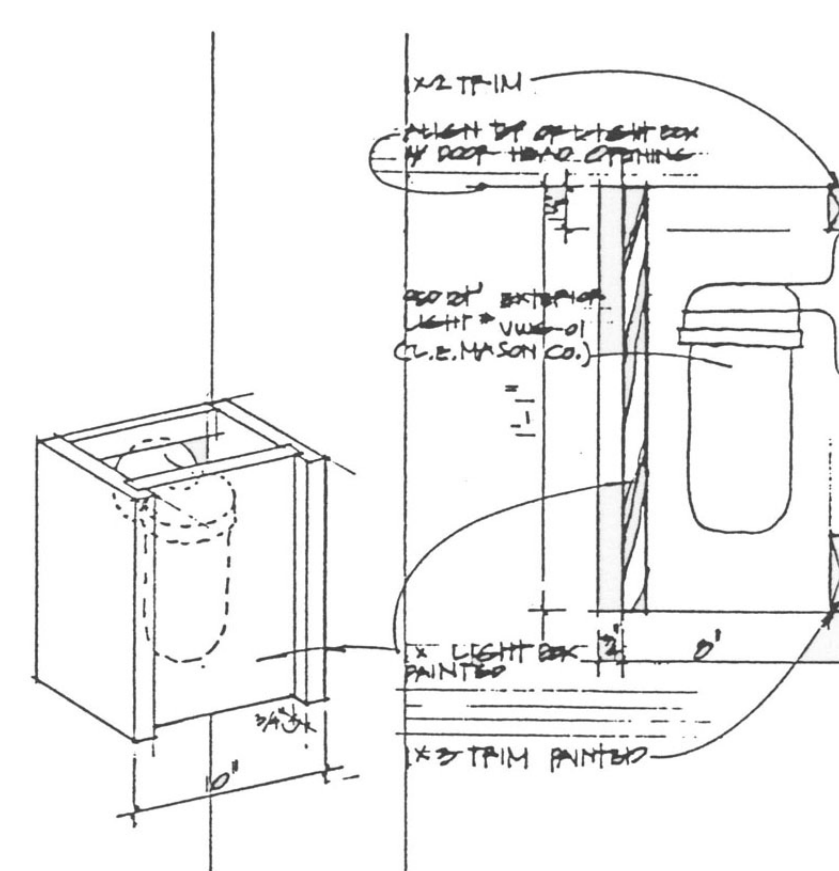


Exterior Light Box Detail #4 / D2
N.T.S.

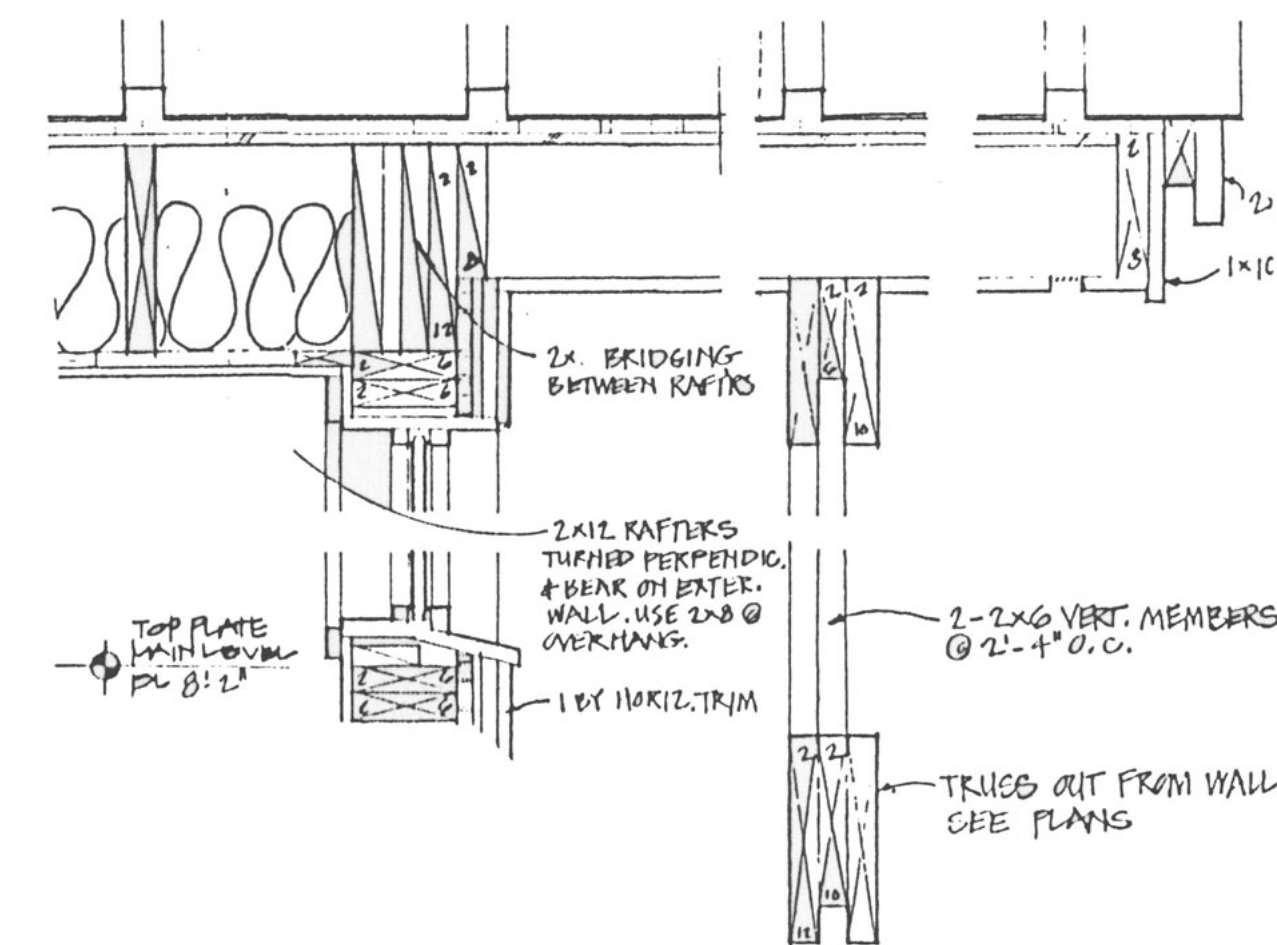


Truss Detail #5 / D3
N.T.S.

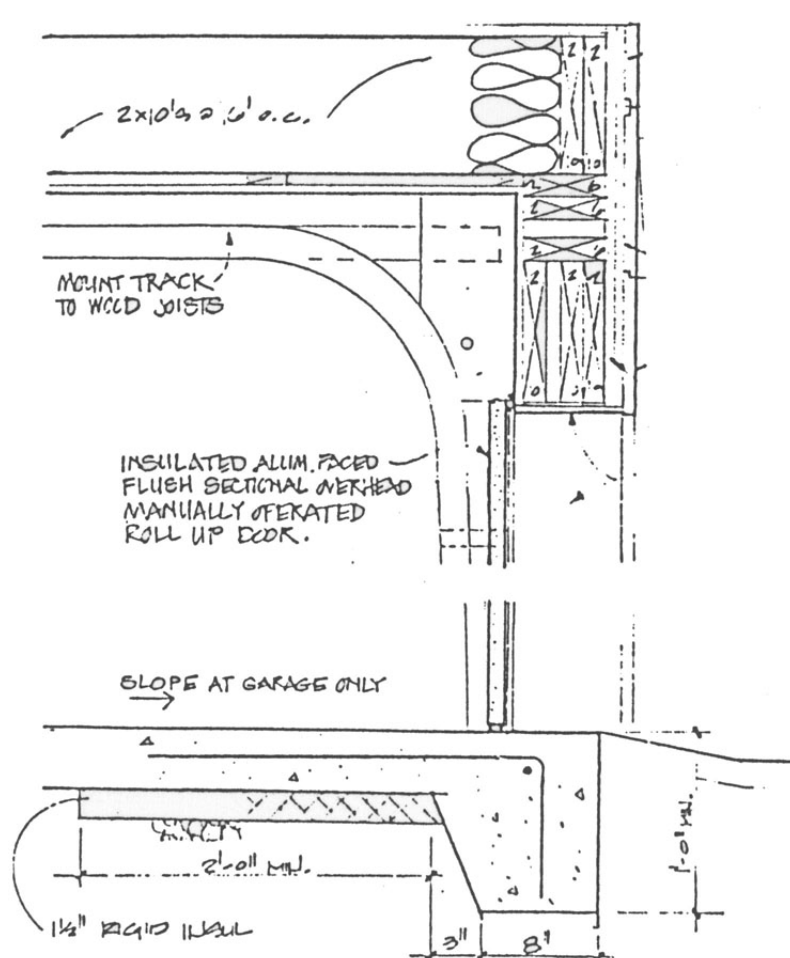


Garage Door Detail #6 / D3
N.T.S.

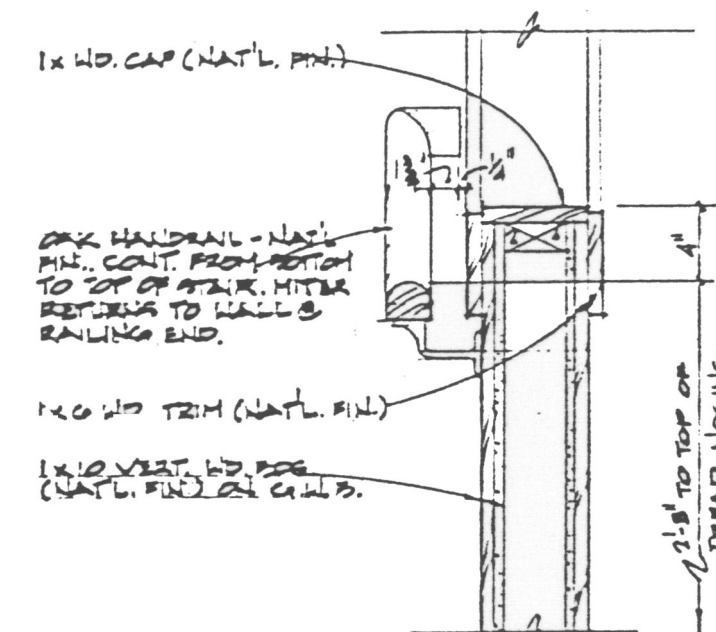


Rail (optional) Detail #7 / D4
N.T.S.

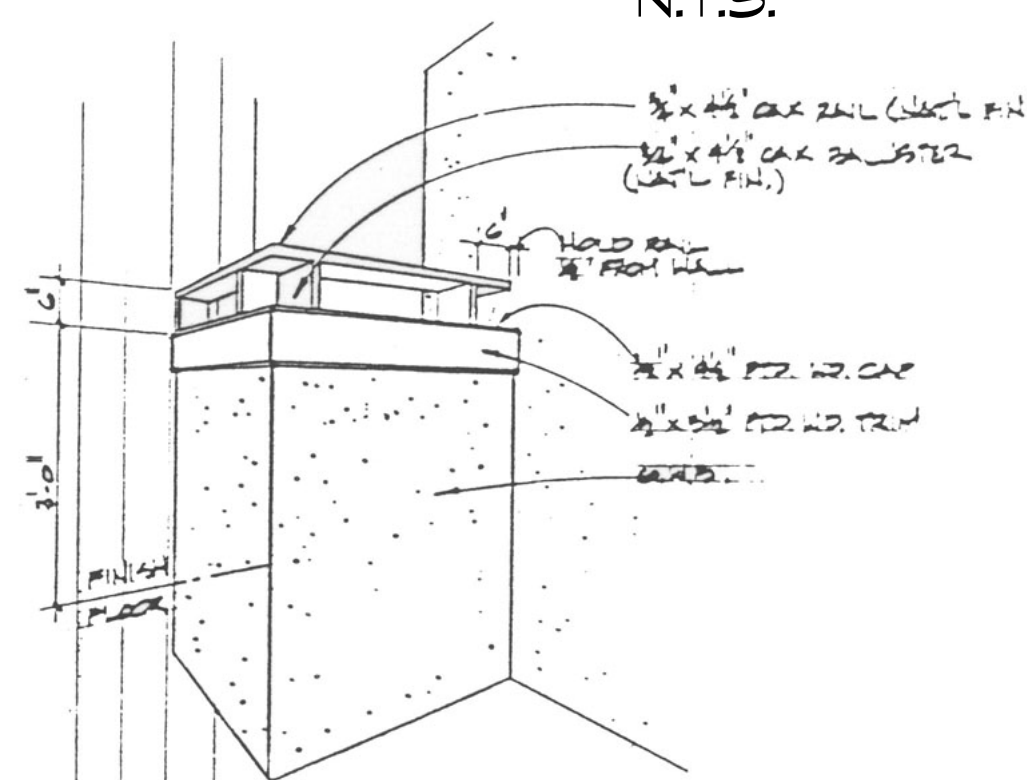


Interior Balcony Rail Detail #8 / D4
N.T.S.

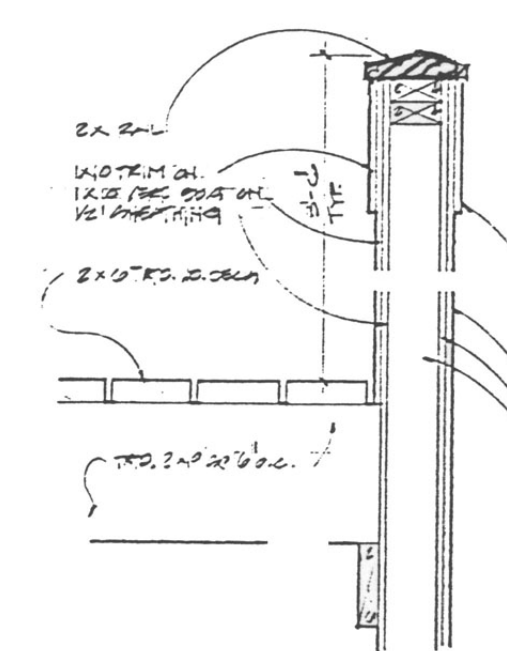


Solid Rail Detail #9 / D5
N.T.S.

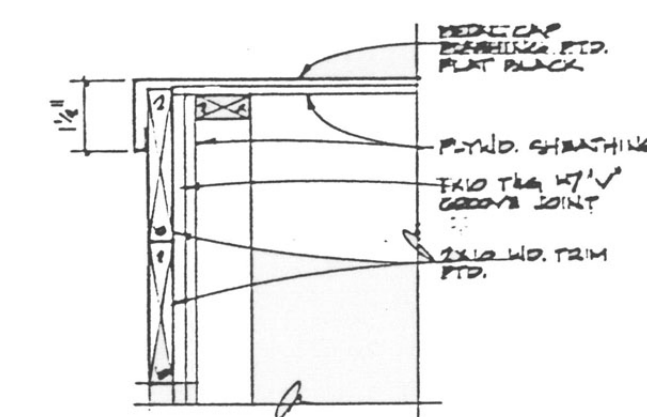

Chimney Cap #11 / D6
N.T.S.

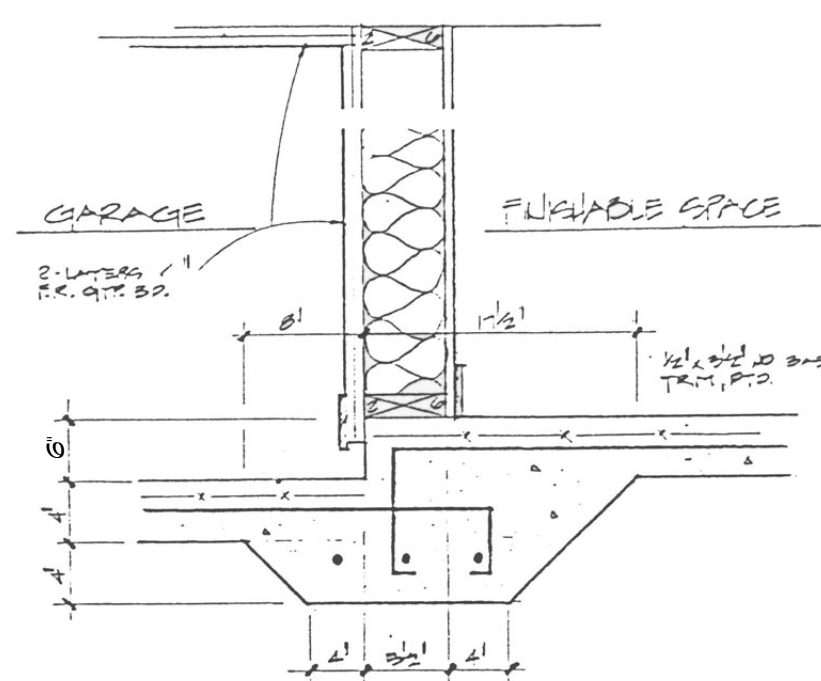


Garage Wall #13 / D7
N.T.S.

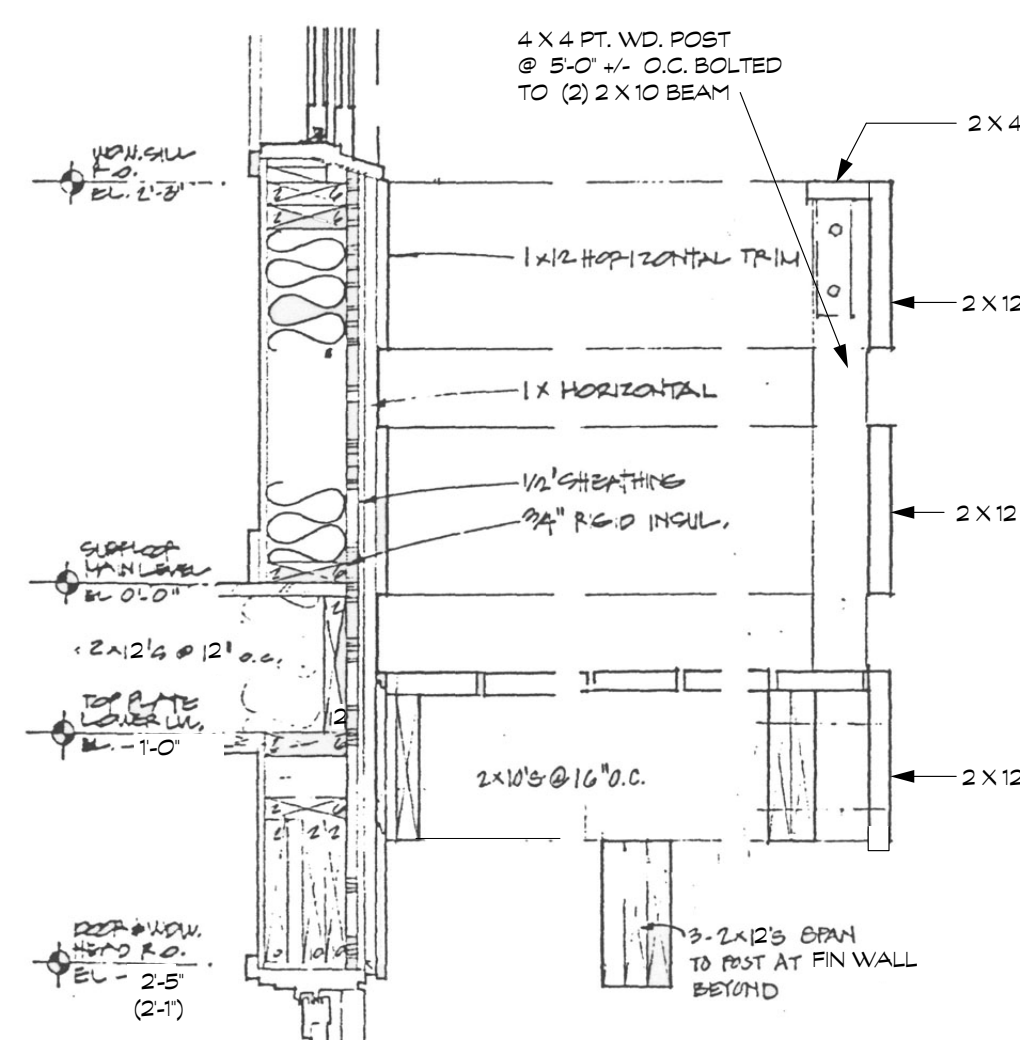


Exterior Rail #10 / D6
N.T.S.


NOTE:
FOR CORRECT DIMENSIONS & ELEVATIONS
& MATERIALS; READ THIS DWG. WITH:
ELEVATIONS (DWG. A 201),
BUILDING SECTIONS (DWG. A 301)
& FOUNDATION PLAN & SECTIONS (DWG. S 1).

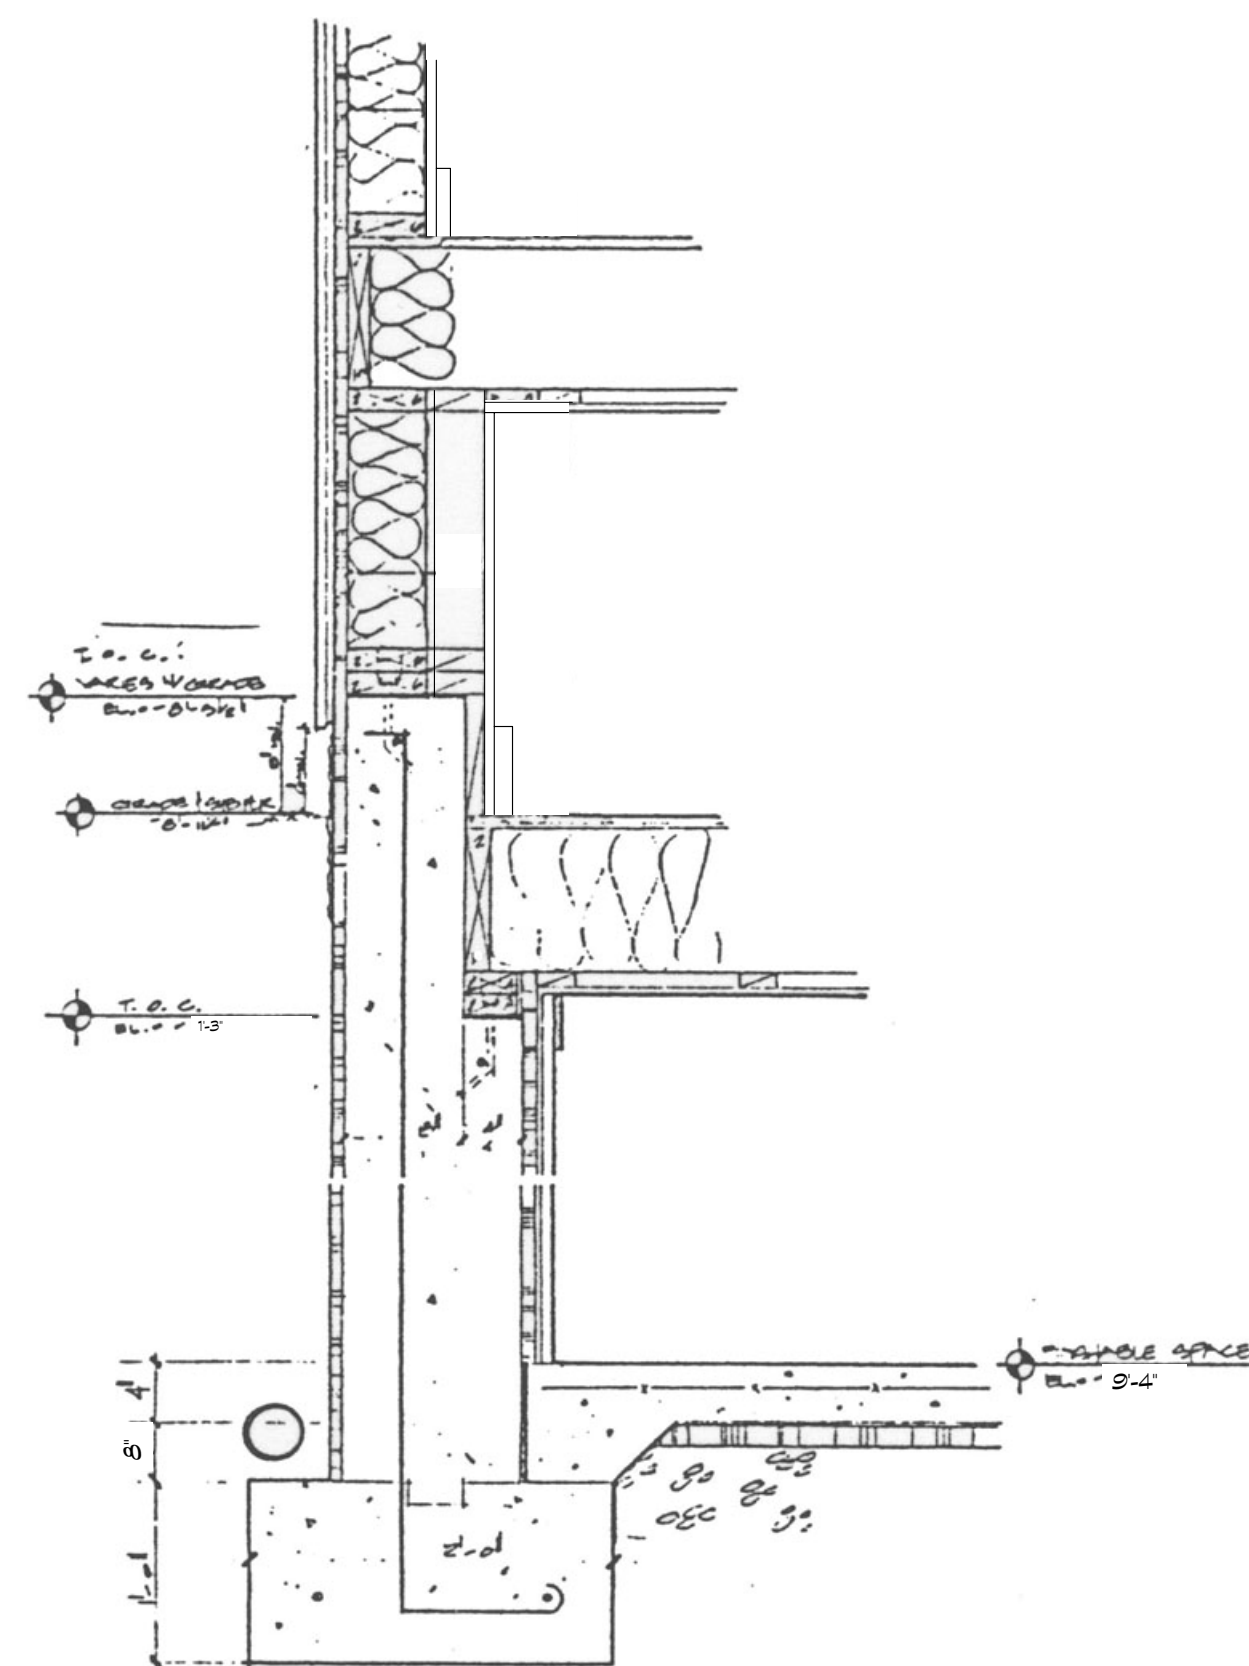


Rear Wall #19 / D11
N.T.S.

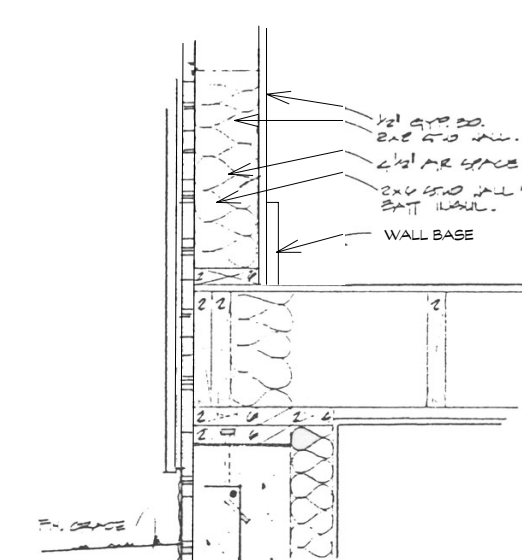

Side Wall #18 / D11
N.T.S.

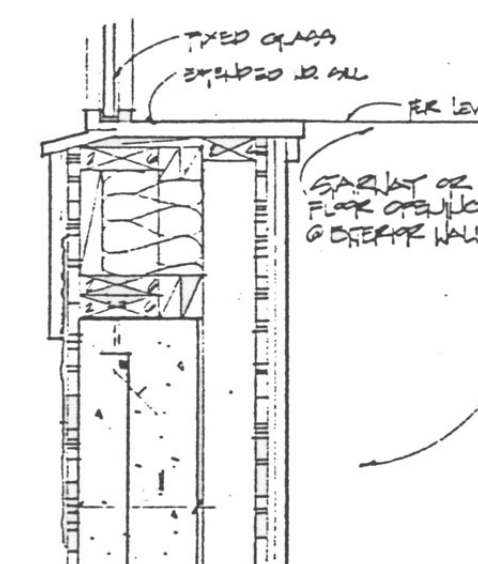

Side Wall #20 / D12
N.T.S.

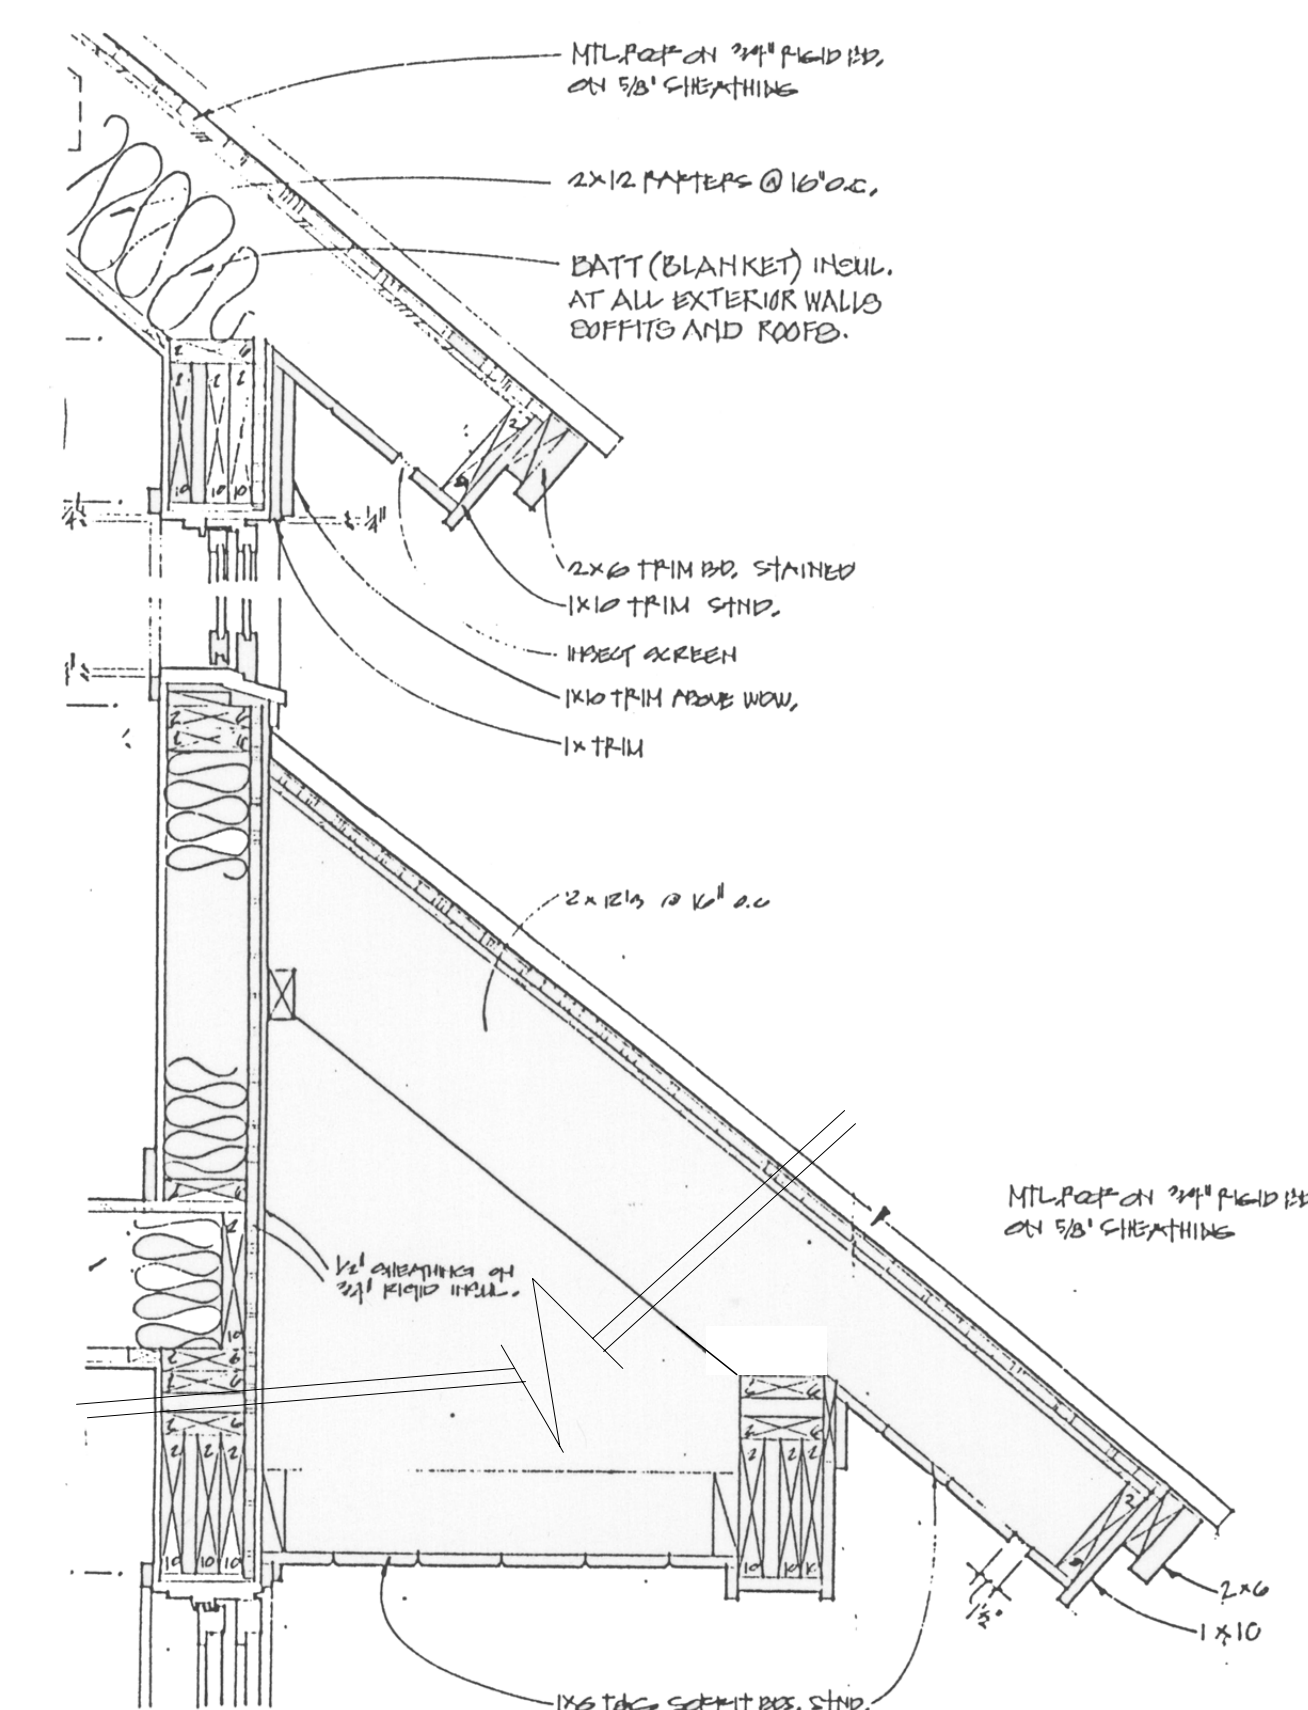

Eaves Detail #27 / D16
N.T.S.